

757 - FLOOR PLAN VIEW
SCALE: 1/4" = 1'-0"



Air Hollywood
13238 Weidner St.
Los Angeles, Ca. 91331

Model Type:
757 Plane

Date:
June 14, 2012


Drawn By:
Jose Yanez
323-529-4692

FLOOR PLAN
Scale: 1/4" = 1'-0"

Project No. **2** Page No. **1**

NARROW-BODY MOCK-UP

Interior Elevation

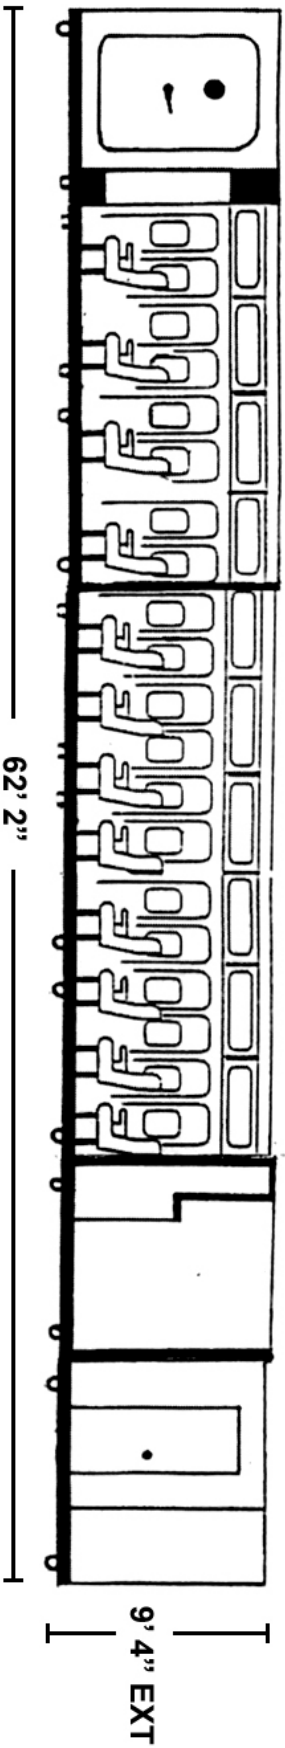

Interior Floor Plan

