


Left Sectional

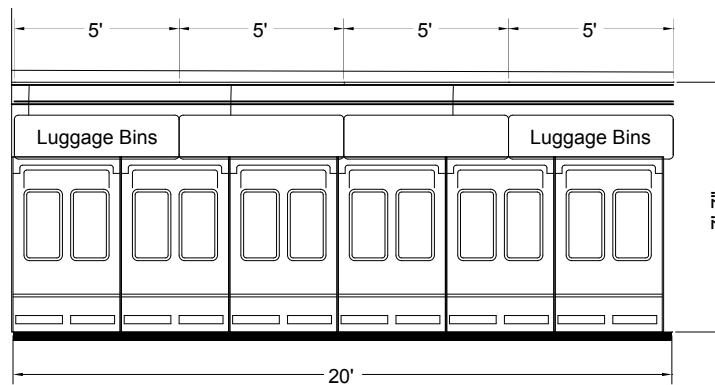

Front View

FRONT

AIR HOLLYWOOD


Studio:
Narrow Body 737

Scale:
1/8" = 1'-0"

AIR HOLLYWOOD
13238 Weidner St.
Los Angeles, Ca. 91301

Floor Plan:

G

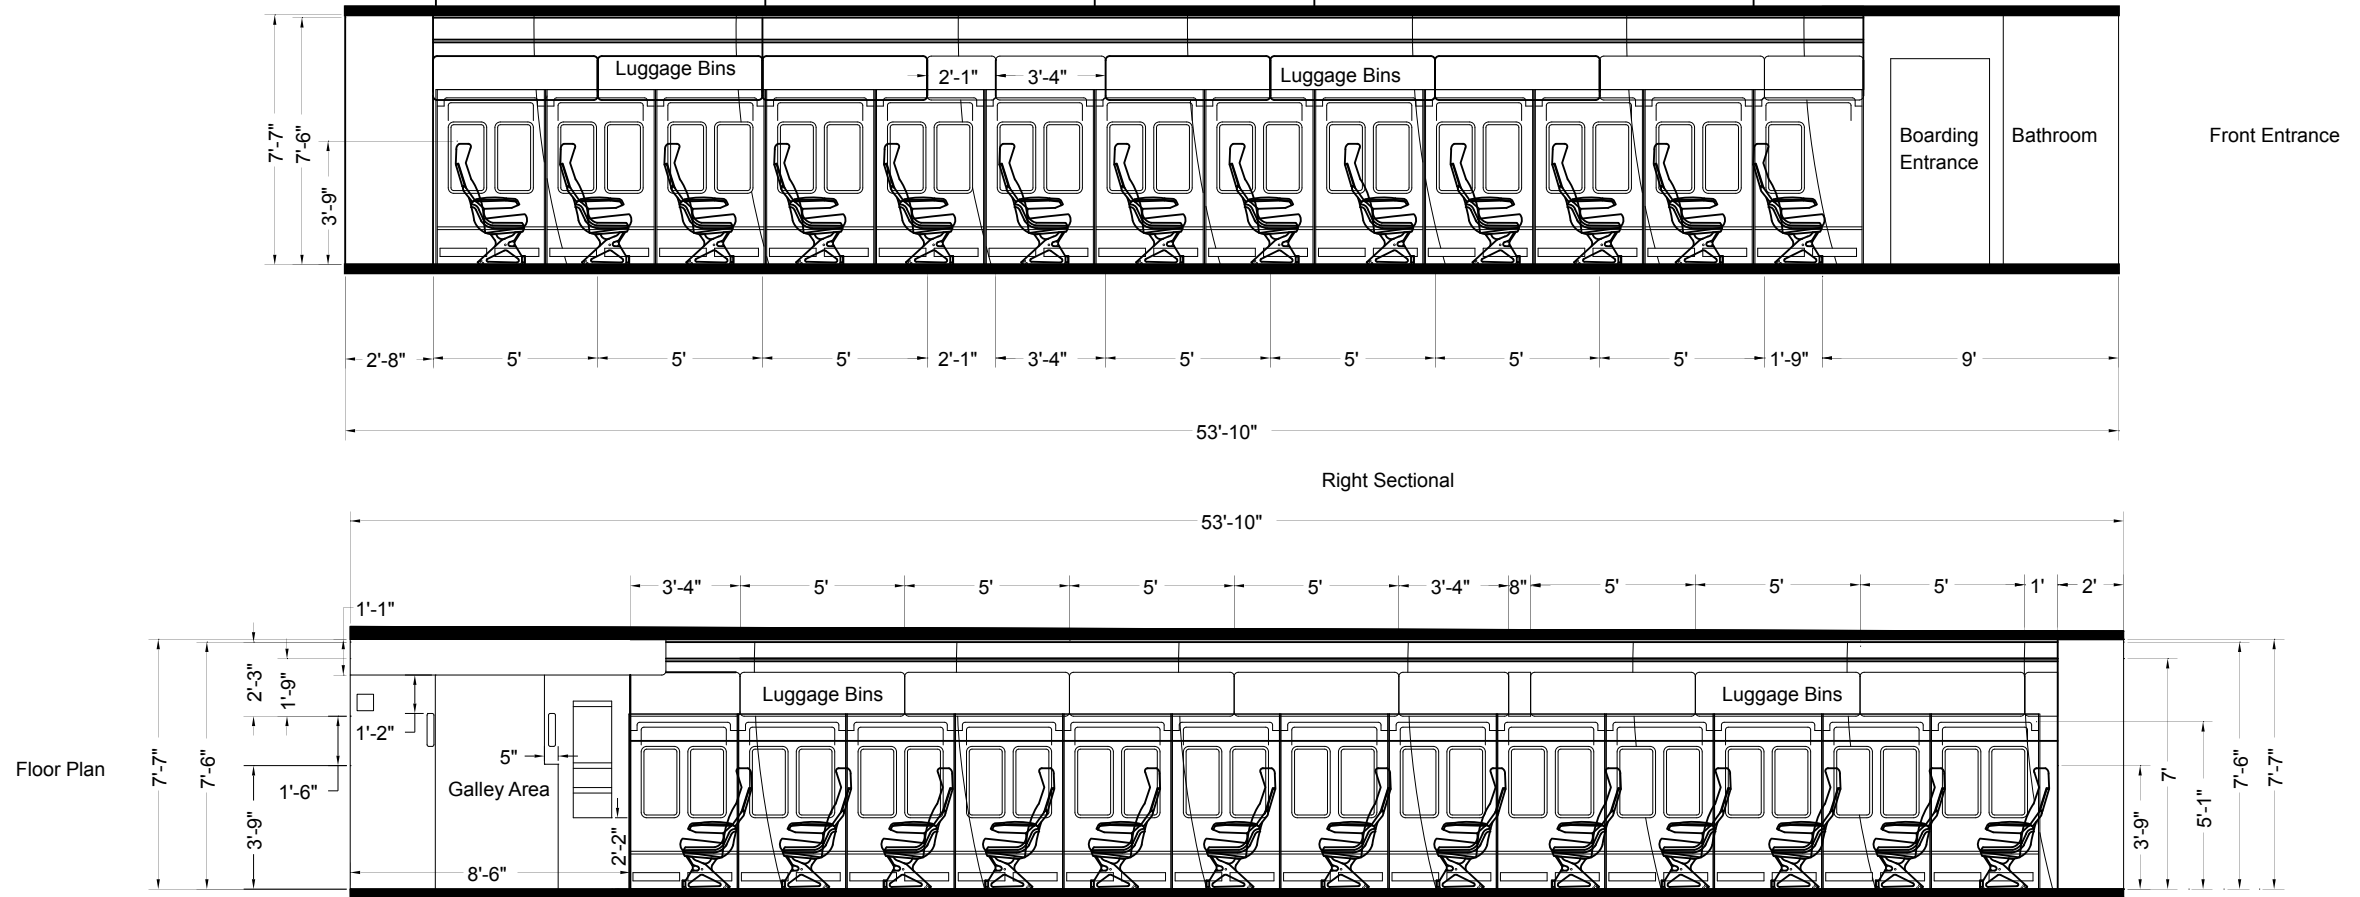

Left Sectional

AIR HOLLYWOOD

Studio:
Narrow Body Sectional

Scale:
1/8" = 1'-0"

AIR HOLLYWOOD
13238 Weidner St.
Los Angeles, Ca. 91301

Floor Plan:

H