
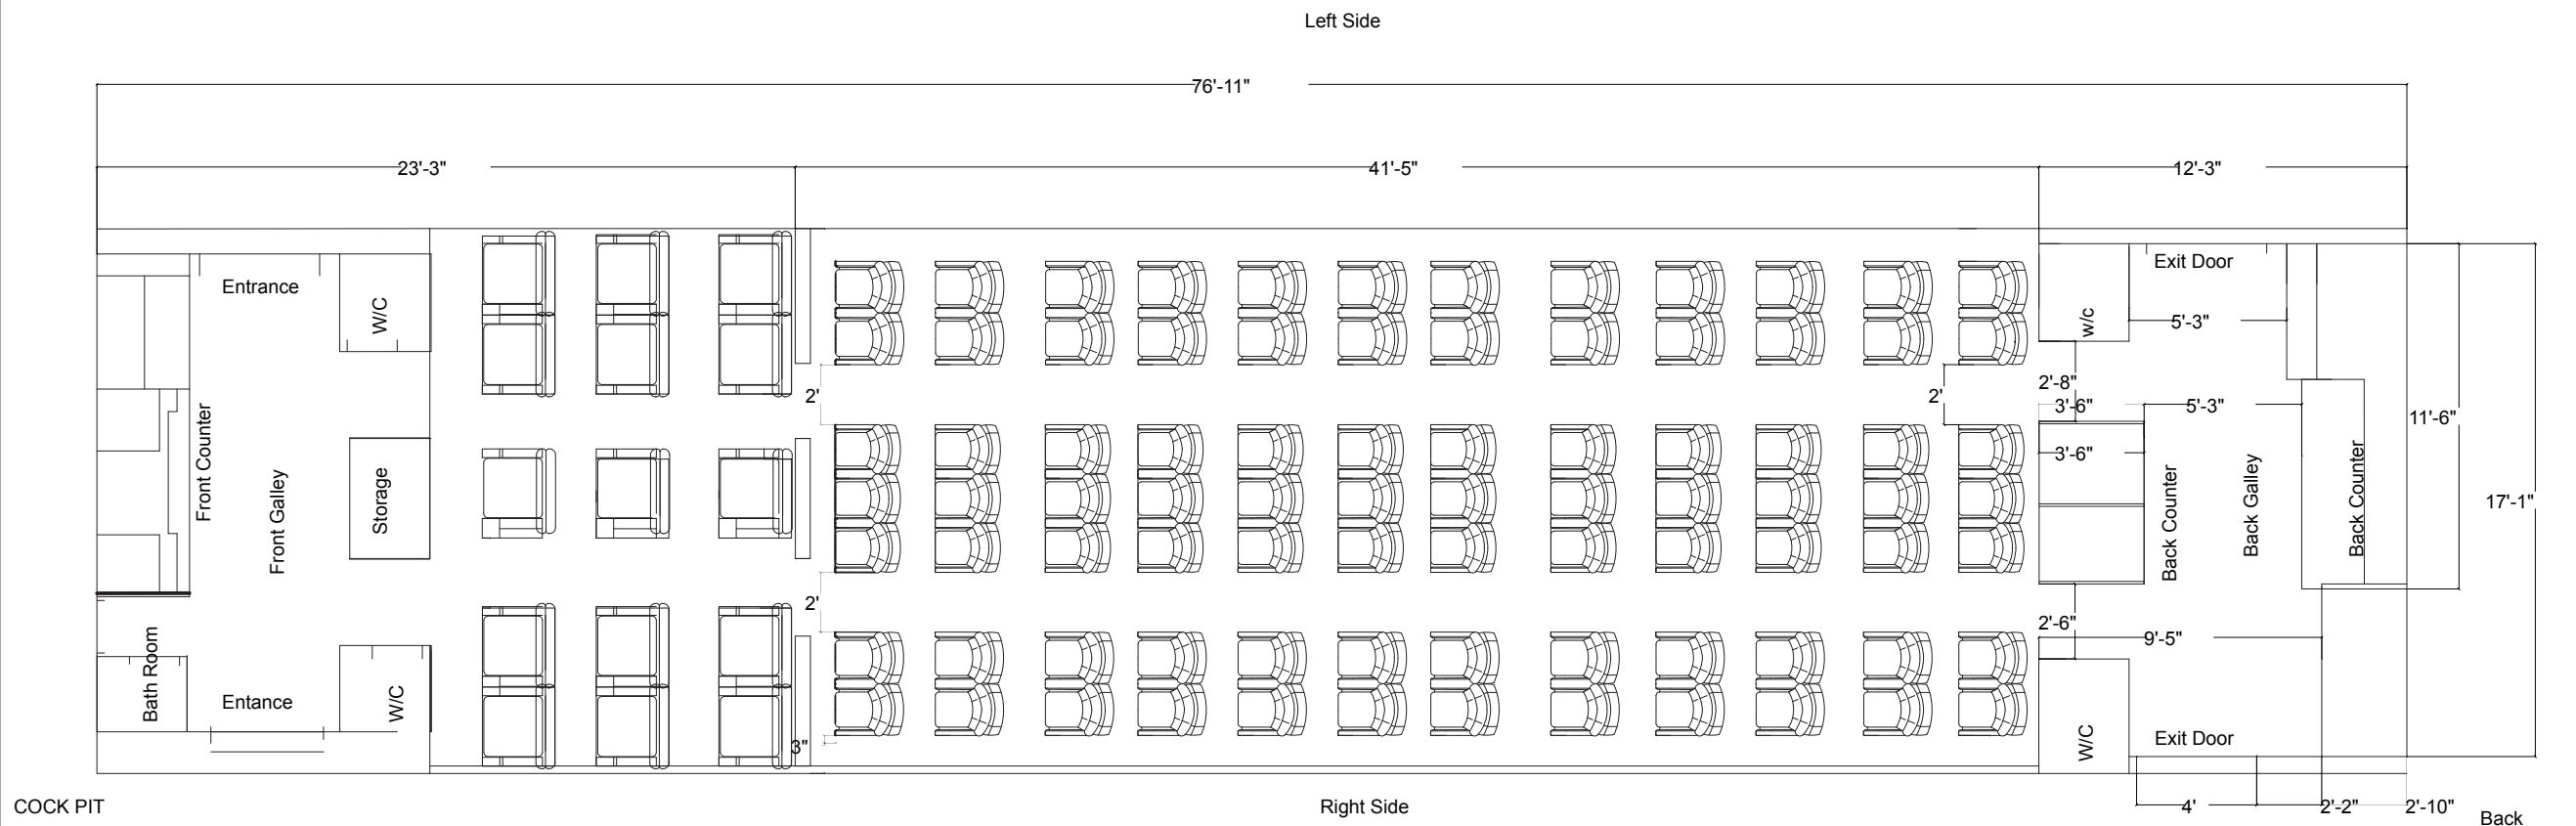


L SIDE

R SIDE

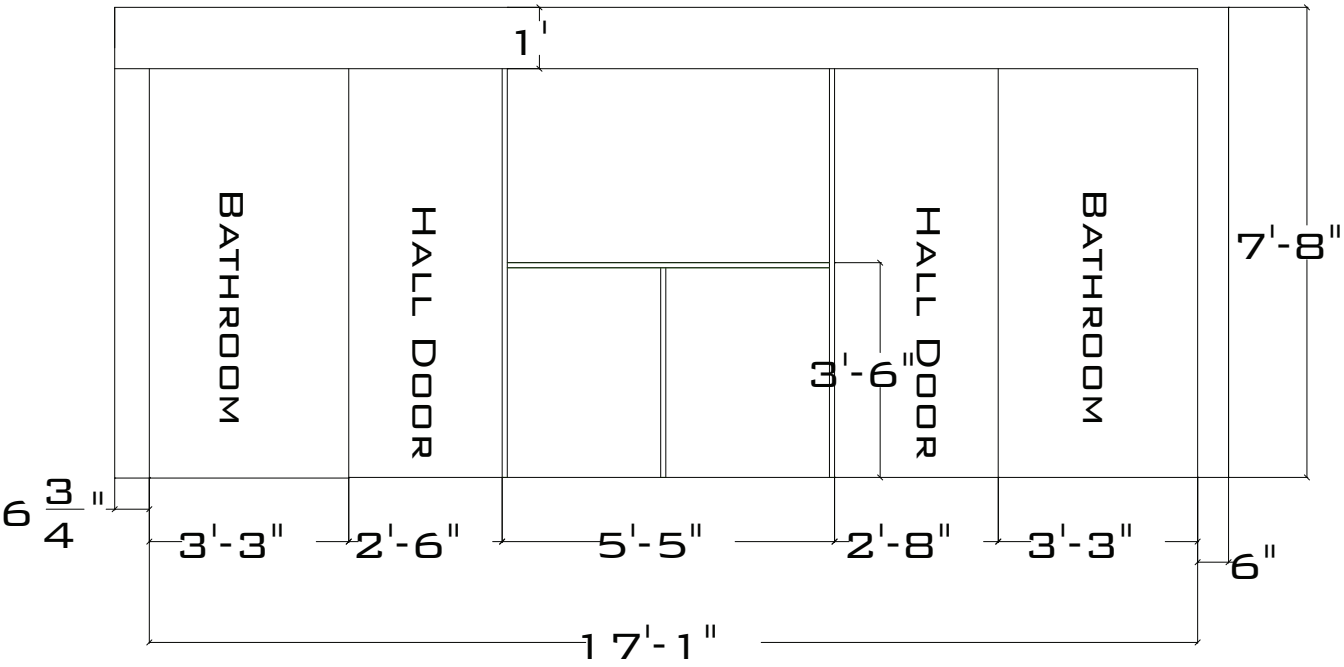


BACK GALLEY COUNTER #1

SCALE 1/4" = 1' = 0"


L SIDE

R SIDE

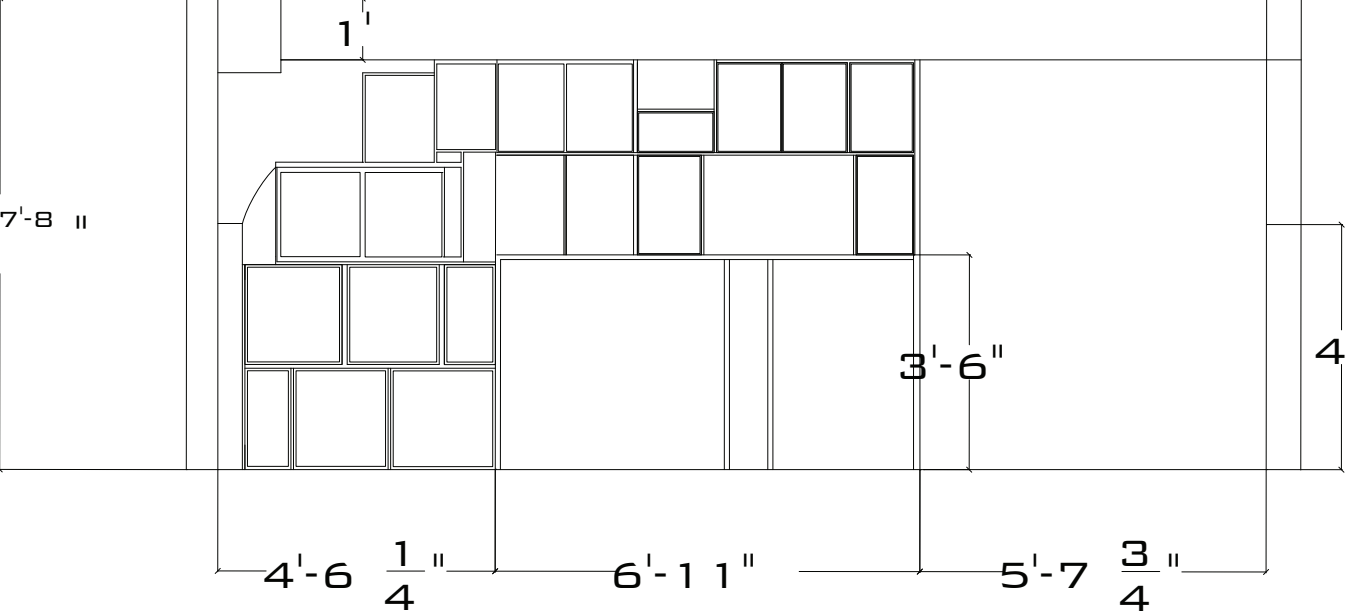

BACK GALLEY COUNTER #2


BACK GALLEY COUNTER #1

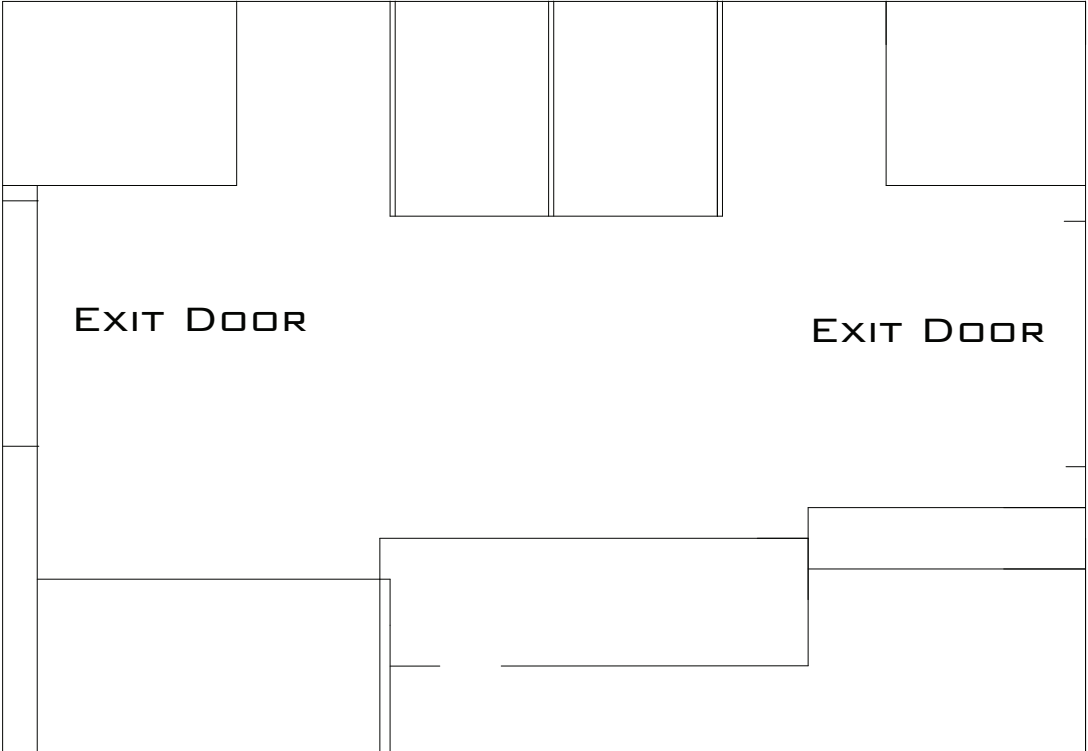

BACK GALLEY COUNTER #2

SCALE 1/4" = 1' = 0"

BACK

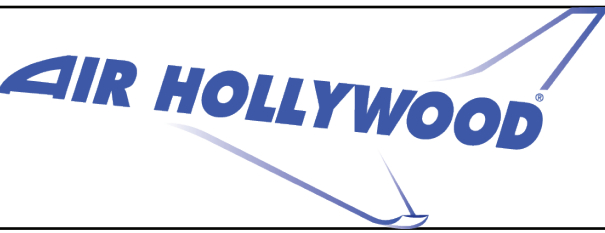


Studio:
Wide Body 767

Scale:
1/4" = 1' = 0"


AIR HOLLYWOOD
13238 Weidner St.
Los Angeles, Ca. 91301

Floor Plan:

E

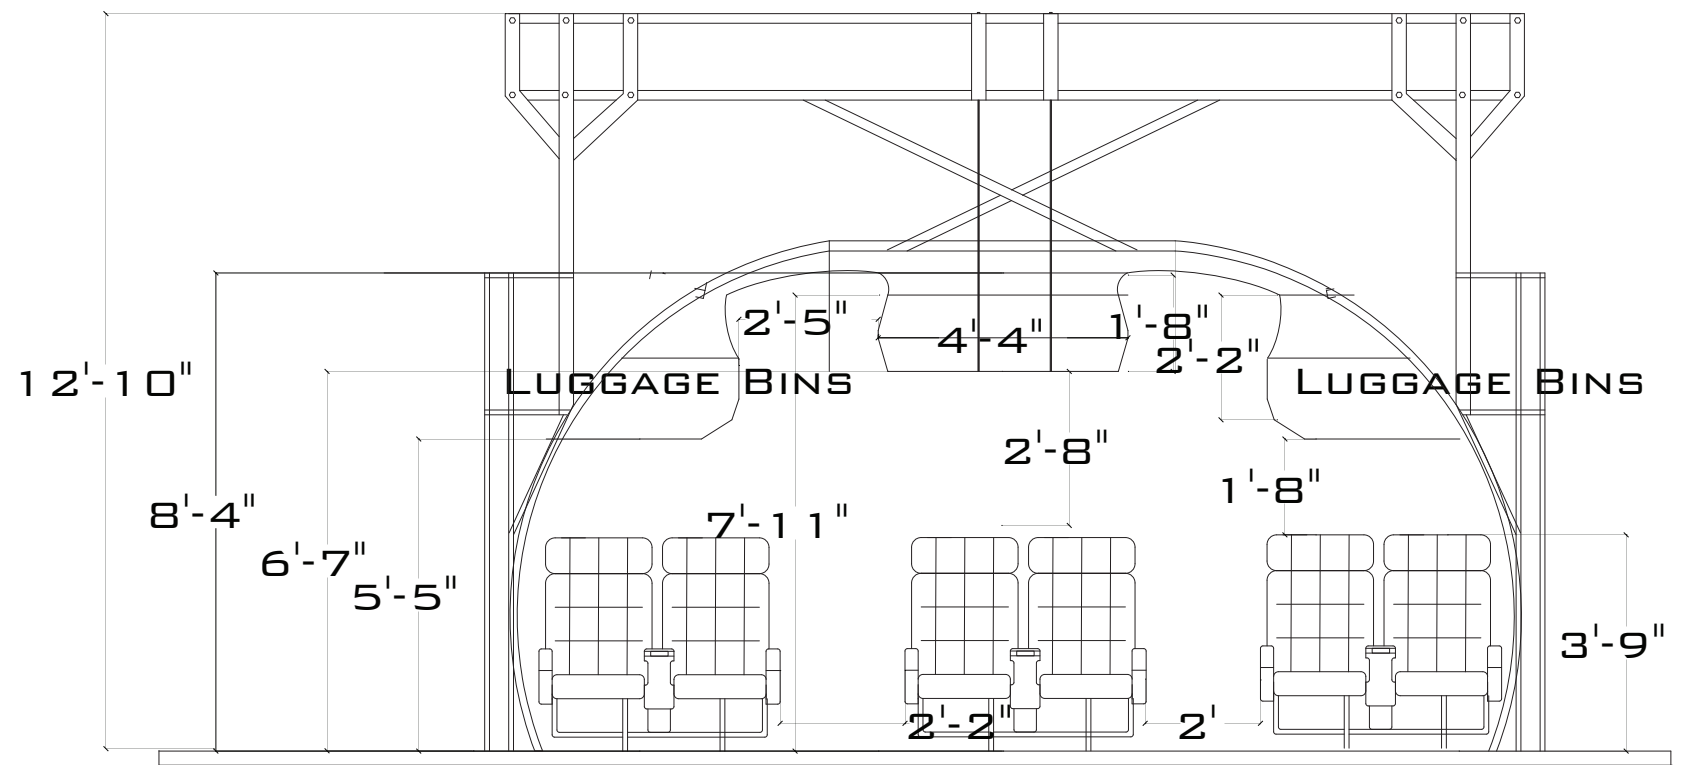

BACK SEATS SECTIONAL VIEW
SCALE 1/4" = 1' = 0"

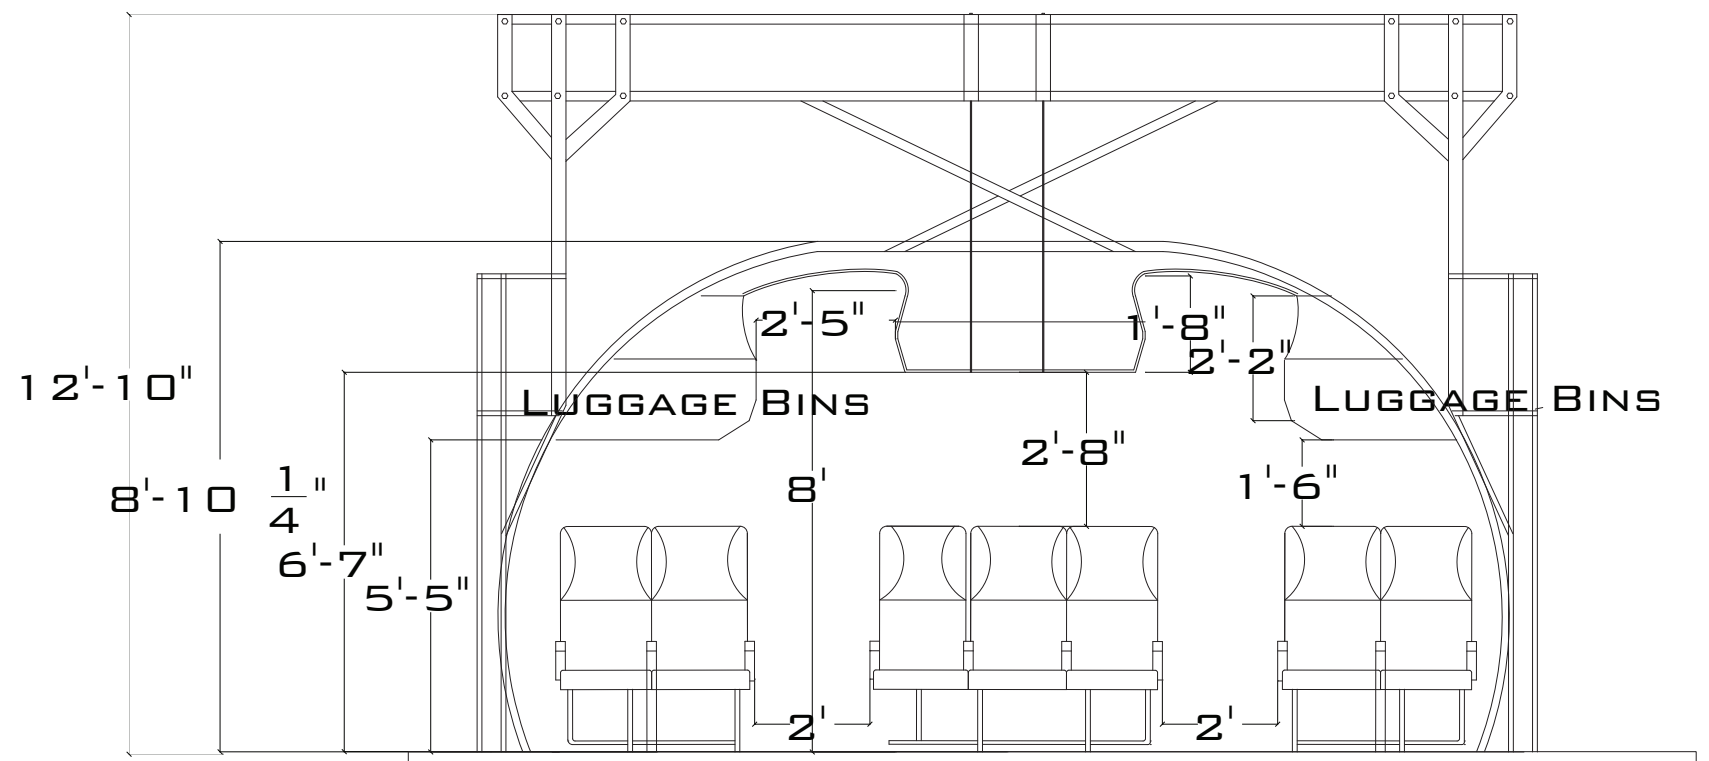

BACK SEATS SECTIONAL VIEW
SCALE 1/4" = 1' = 0"



Studio:	Wide Body 747
---------	---------------

Scale:

$1/4 = 1' - 0''$

AIR HOLLYWOOD
13238 Weidner St.
Los Angeles, Ca. 91301

Floor Plan:

F